



Pik = 0+000,00  
Skala 1:100/100

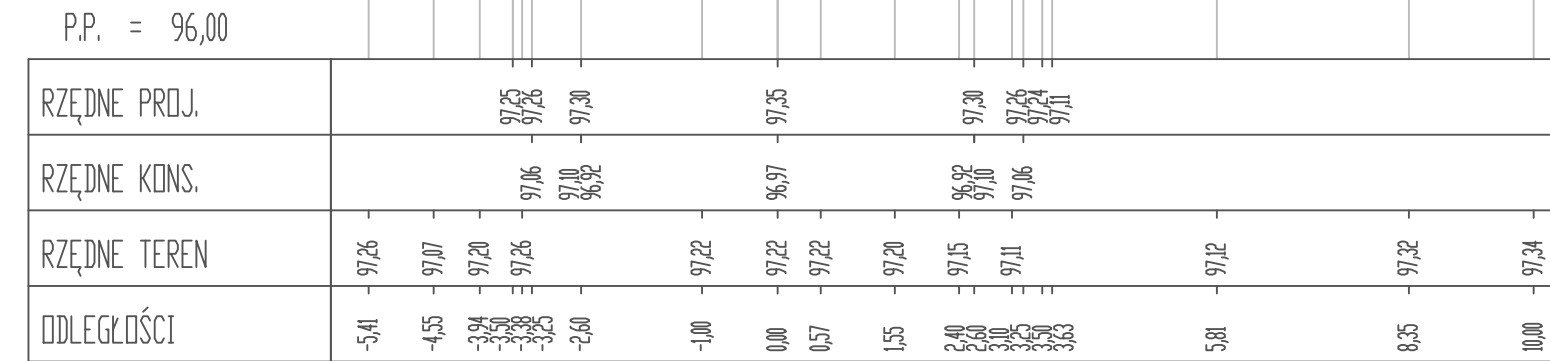


Pik = 0+010,00  
Skala 1:100/100




Pik = 0+025,00  
Skala 1:100/100

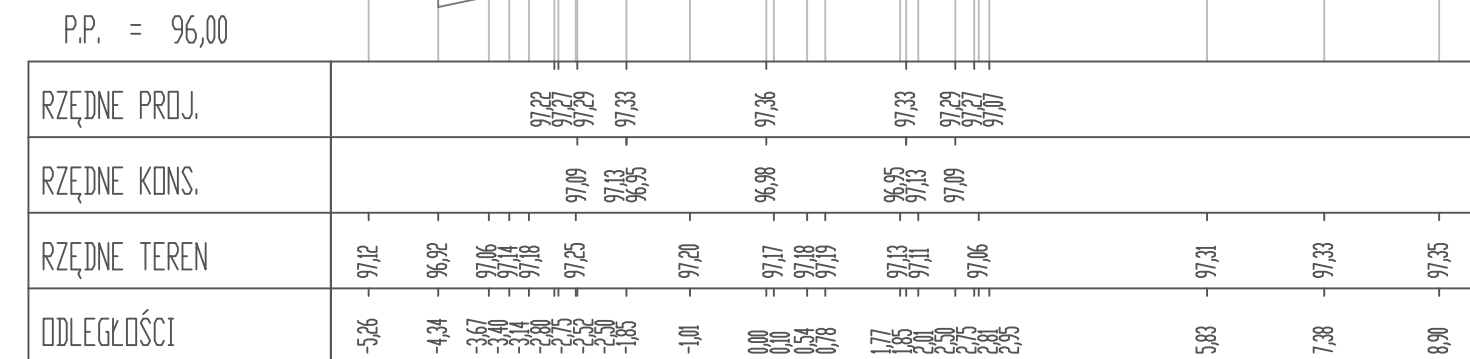


Pik = 0+050,00  
Skala 1:100/100

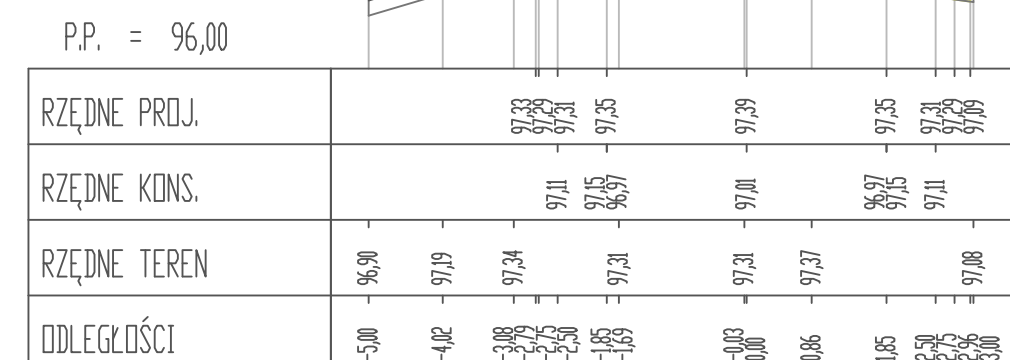


Pik = 0+075,00  
Skala 1:100/100

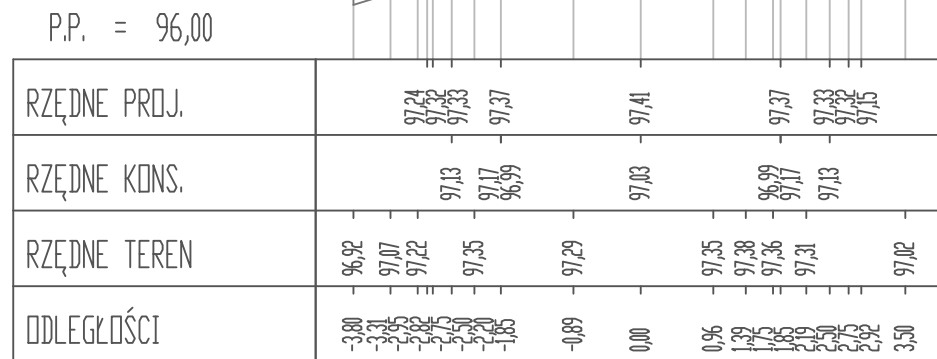


Pik = 0+100,00  
Skala 1:100/100

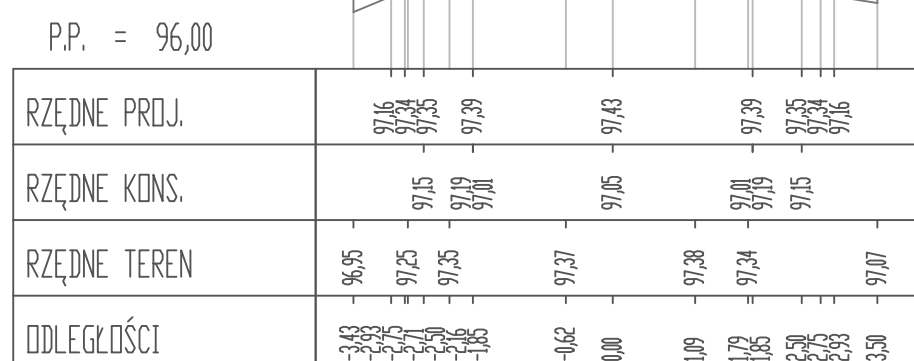


Pik = 0+125,00  
Skala 1:100/100

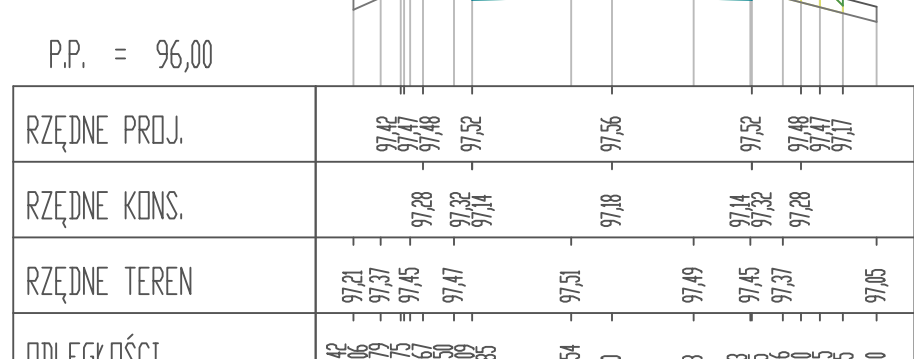


Pik = 0+150,00  
Skala 1:100/100

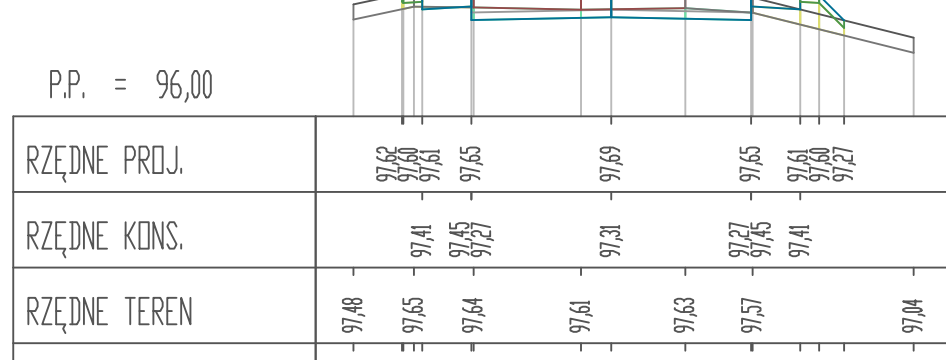


Pik = 0+175,00  
Skala 1:100/100

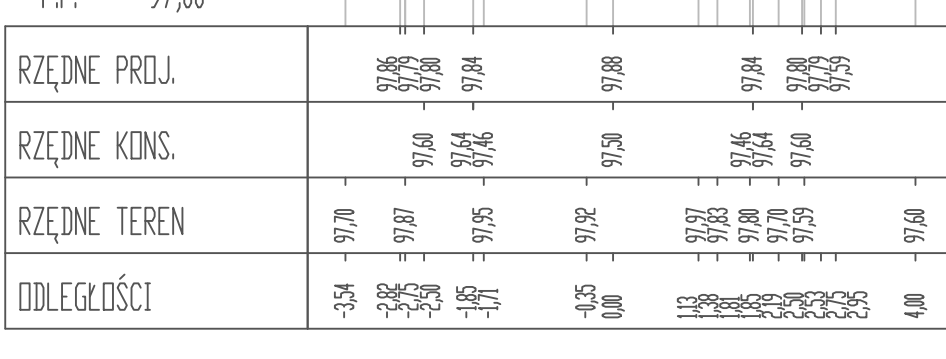

Pik = 0+200,00  
Skala 1:100/100

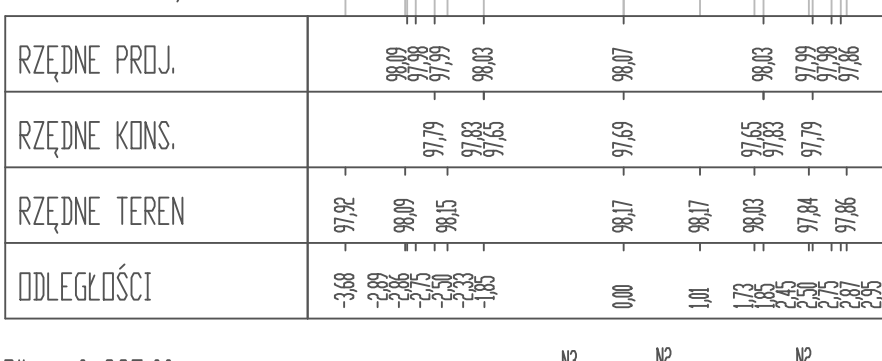


Pik = 0+225,00  
Skala 1:100/100

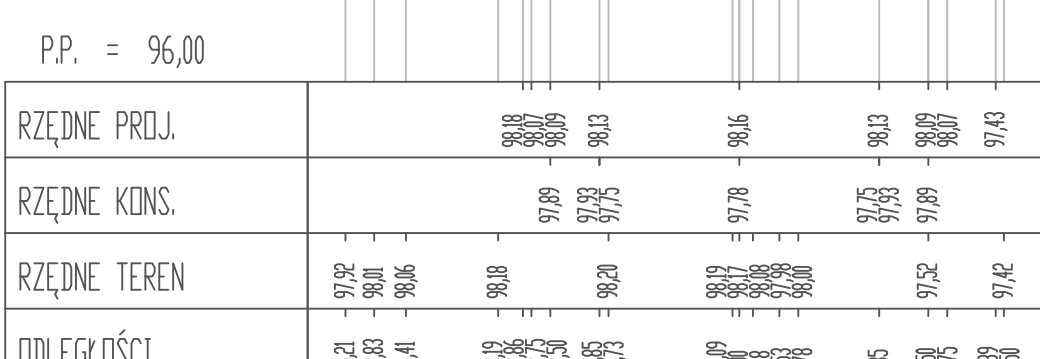


Pik = 0+250,00  
Skala 1:100/100




Pik = 0+275,00  
Skala 1:100/100

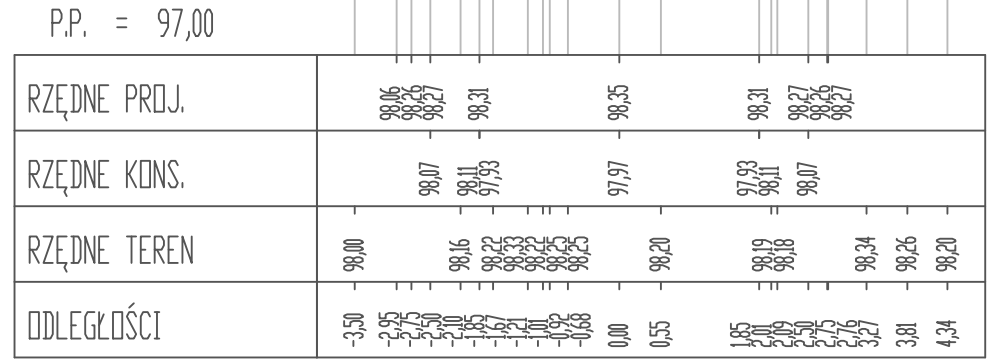


Pik = 0+300,00  
Skala 1:100/100

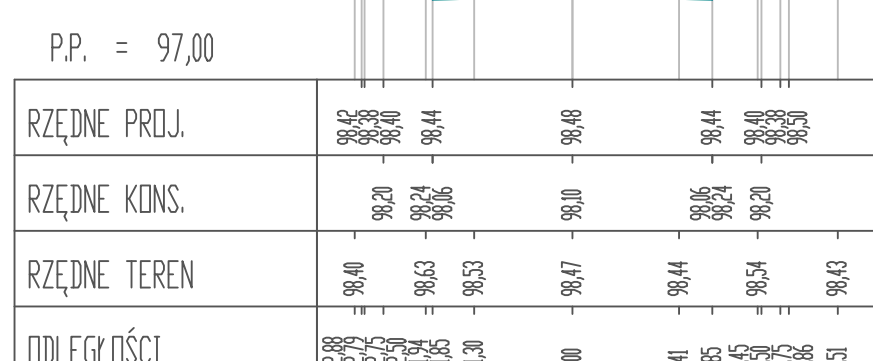


Pik = 0+325,00  
Skala 1:100/100

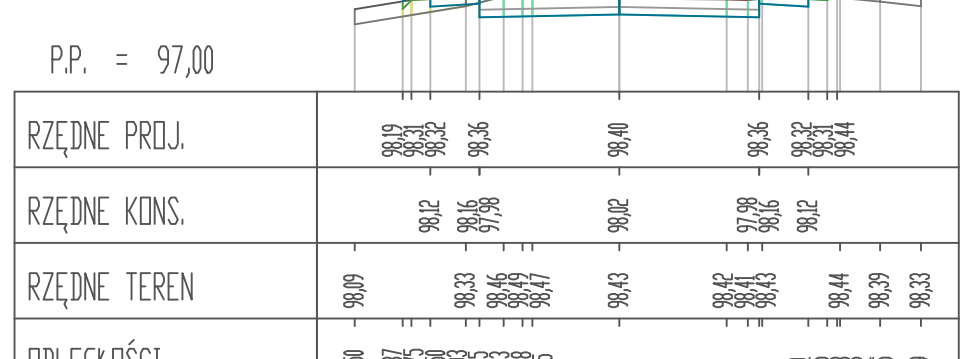

Pik = 0+350,00  
Skala 1:100/100

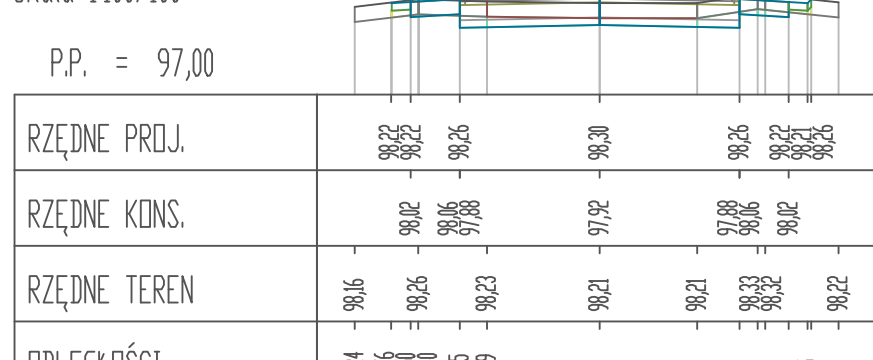

Pik = 0+375,00  
Skala 1:100/100

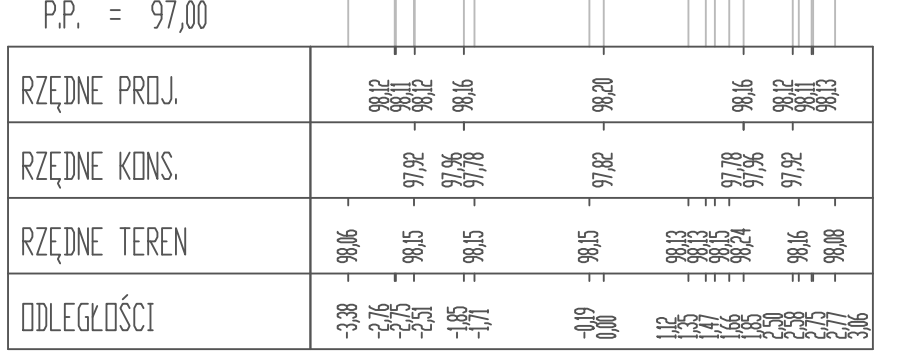

Pik = 0+400,00  
Skala 1:100/100